

Provide sw timber rafters to truss manufacturers specification / drawings supported on structural steel purlins and wallplates.

Provide sw timber rafters to truss manufacturers specification / drawings supported on structural steel purlins and wallplates.

Provide 254x146x37kg UB steel support beam on concrete padstones to Structural Engineers specification and details.

Provide 254x146x37kg UB steel support beam on concrete padstones to Structural Engineers specification and details.

Provide sw timber 'Bobtail' trusses to truss manufacturers specification / drawings supported on structural steel purlins.
Boiler flue to terminate at vent tile.
Cooker Extract flue to terminate at Ridge vent tile.
Provide 254x146x37kg UB steel support beam on concrete padstones to Structural Engineers specification and details.
All beams to be sat on 440x215x100mm concrete padstones, beams fixed to padstones with 2no M10 resin bolts.



Provide sw timber 'Bobtail' trusses to truss manufacturers specification / drawings supported on structural steel purlins.
Boiler flue to terminate at vent tile.
Cooker Extract flue to terminate at Ridge vent tile.
Provide 254x146x37kg UB steel support beam on concrete padstones to Structural Engineers specification and details.
All beams to be sat on 440x215x100mm concrete padstones, beams fixed to padstones with 2no M10 resin bolts.

Provide sw timber rafters to truss manufacturers specification / drawings supported on structural steel purlins and wallplates.

Provide sw timber rafters to truss manufacturers specification / drawings supported on structural steel purlins and wallplates.

Provide 2no 780x980mm deep GGL roof windows by Velux or similar approved (with a combined clear ventilated area of 1.2m²), positioned at high level either side of ridge, with either cord or electronic control operation to provide 'openable vent' for fire service use complying to current Building Regulations Approved document 'B1'.

Provide 2no sw timber rafters to truss manufacturers specification / drawings bolted together to form trimmer.

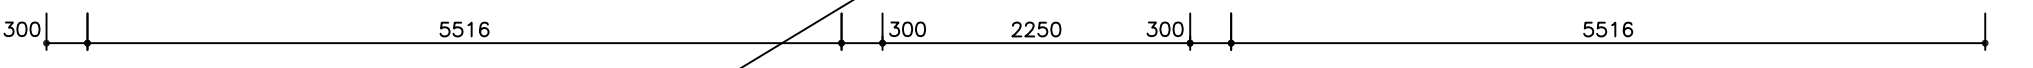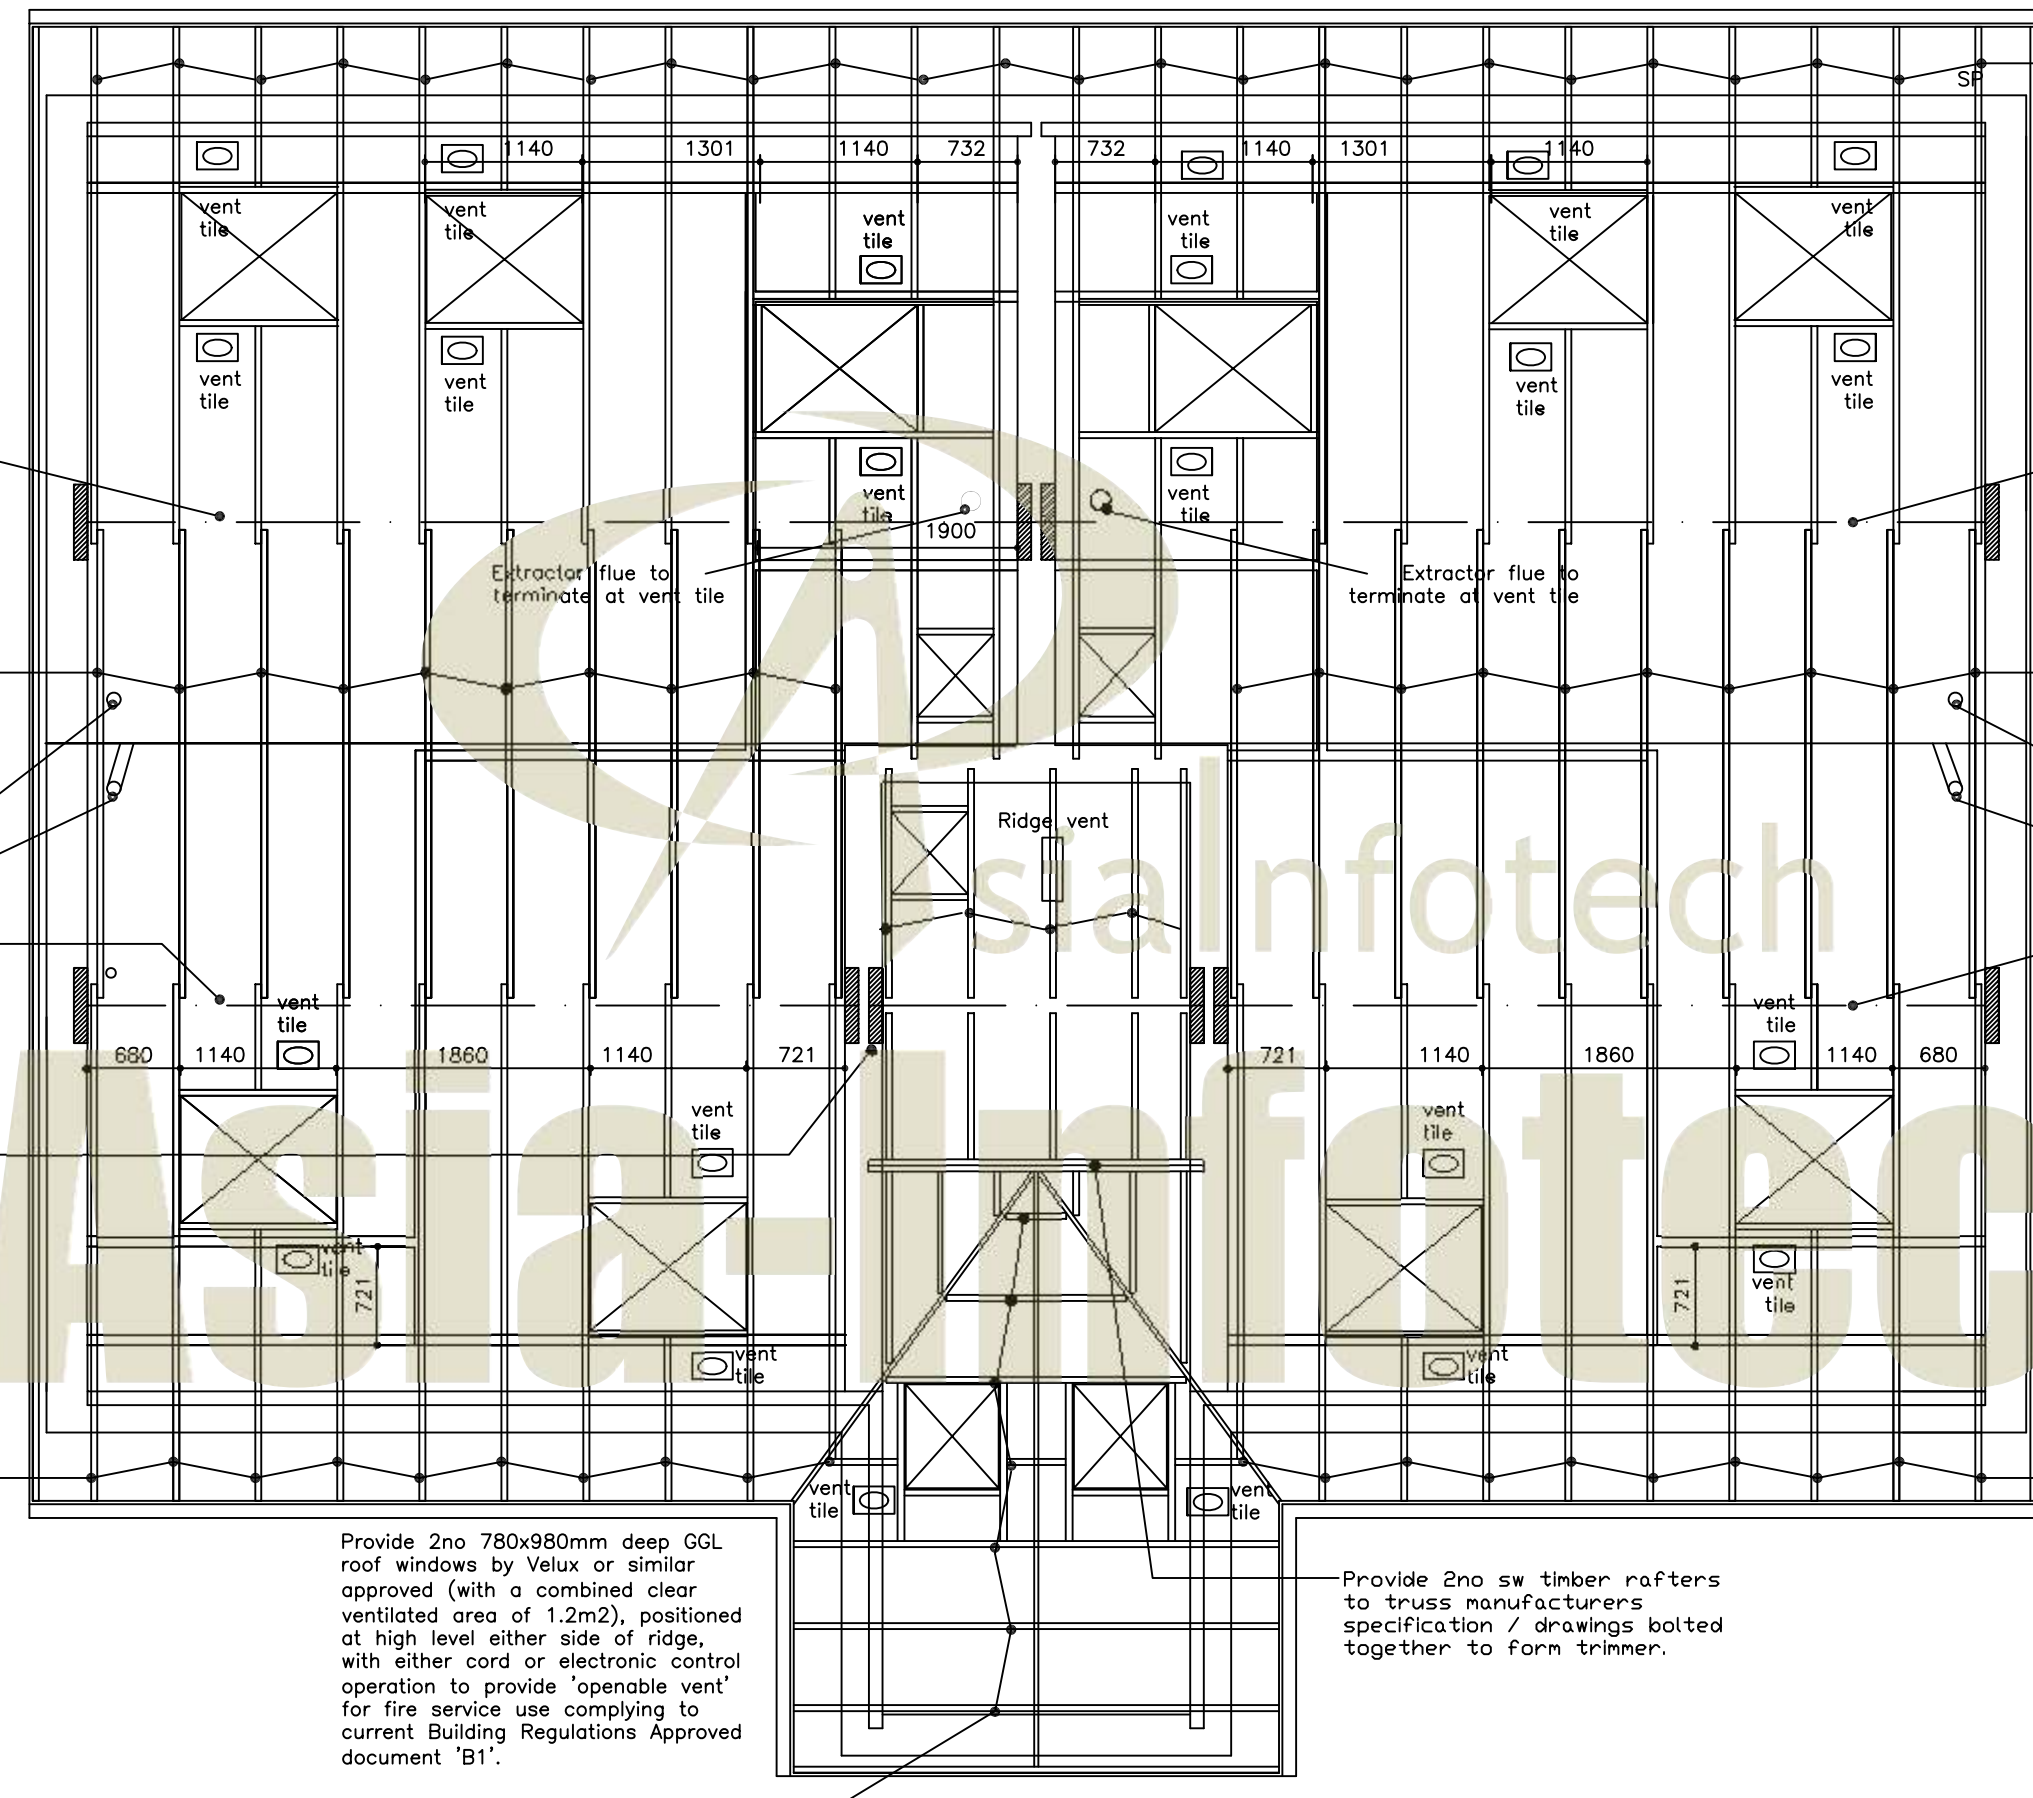

Provide sw timber rafters to truss manufacturers specification / drawings supported on structural steel purlins and wallplates.

ROOF CONSTRUCTION LAYOUT